



Equipment Location for Installation of Audio Visual System at Boardroom, Iit Mandi

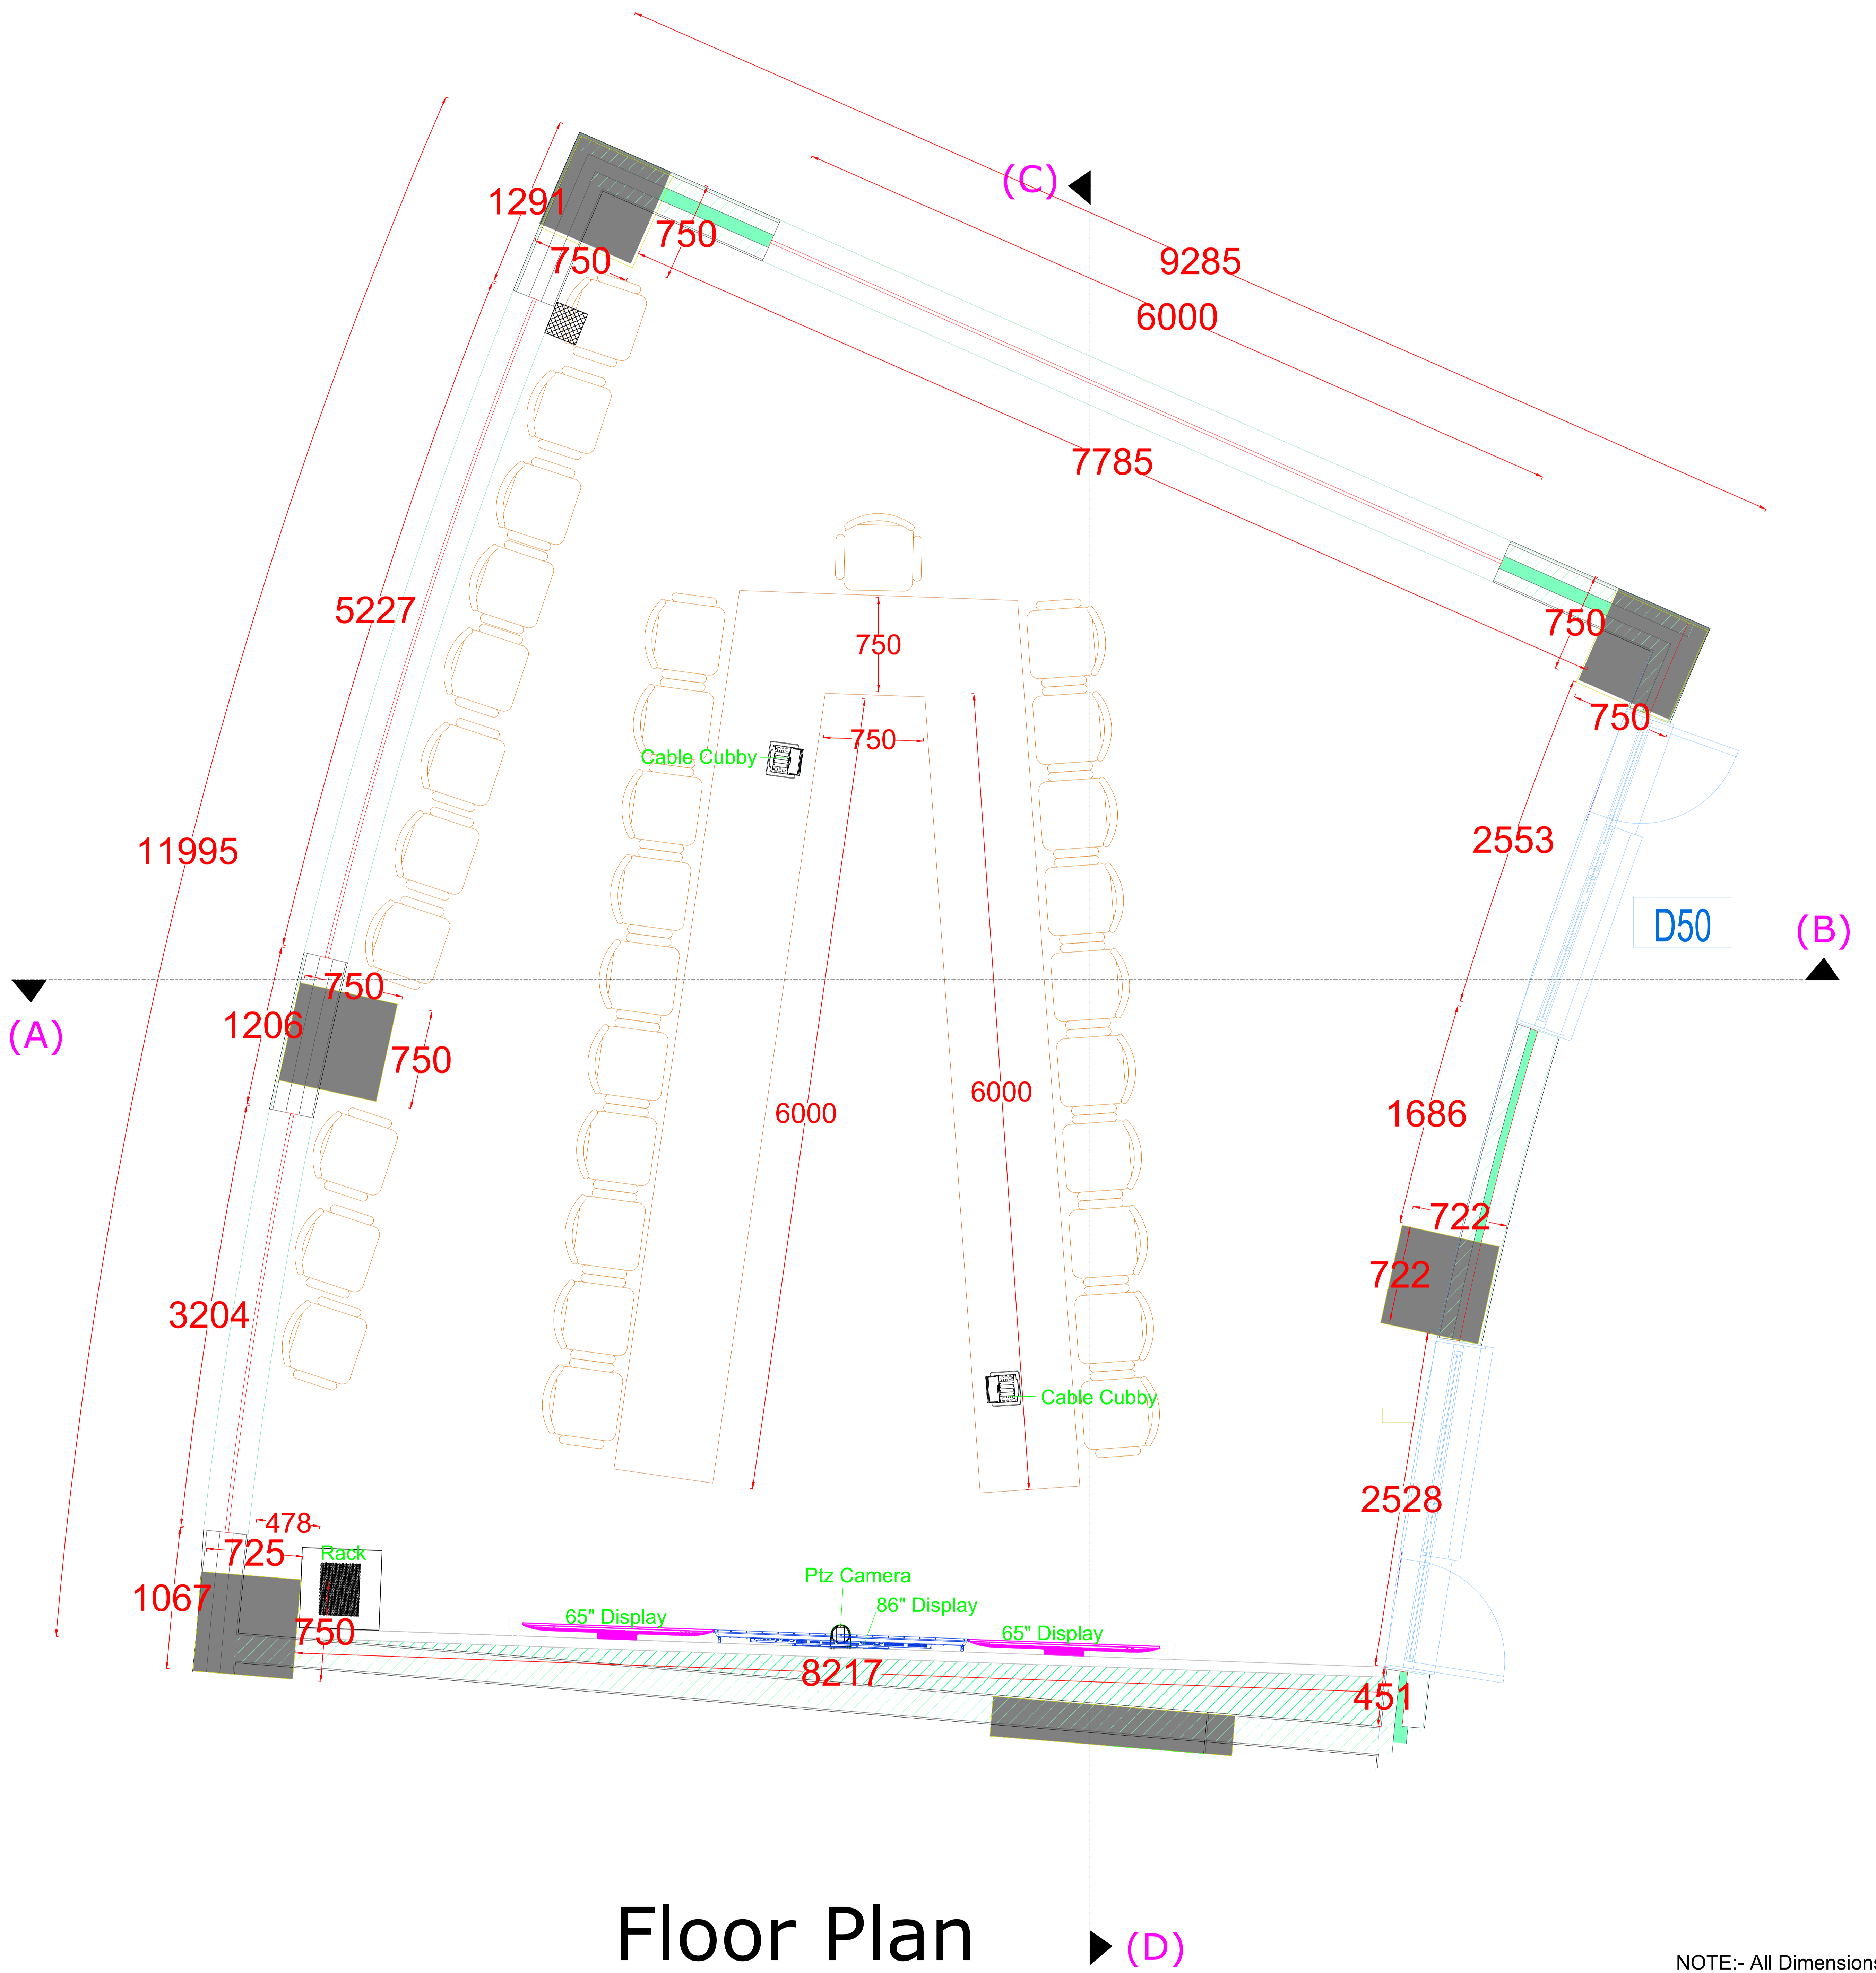

NOTE:- All Dimensions are in MM


Equipment Location for Installation of Audio Visual System at Boardroom, IIT Mandi

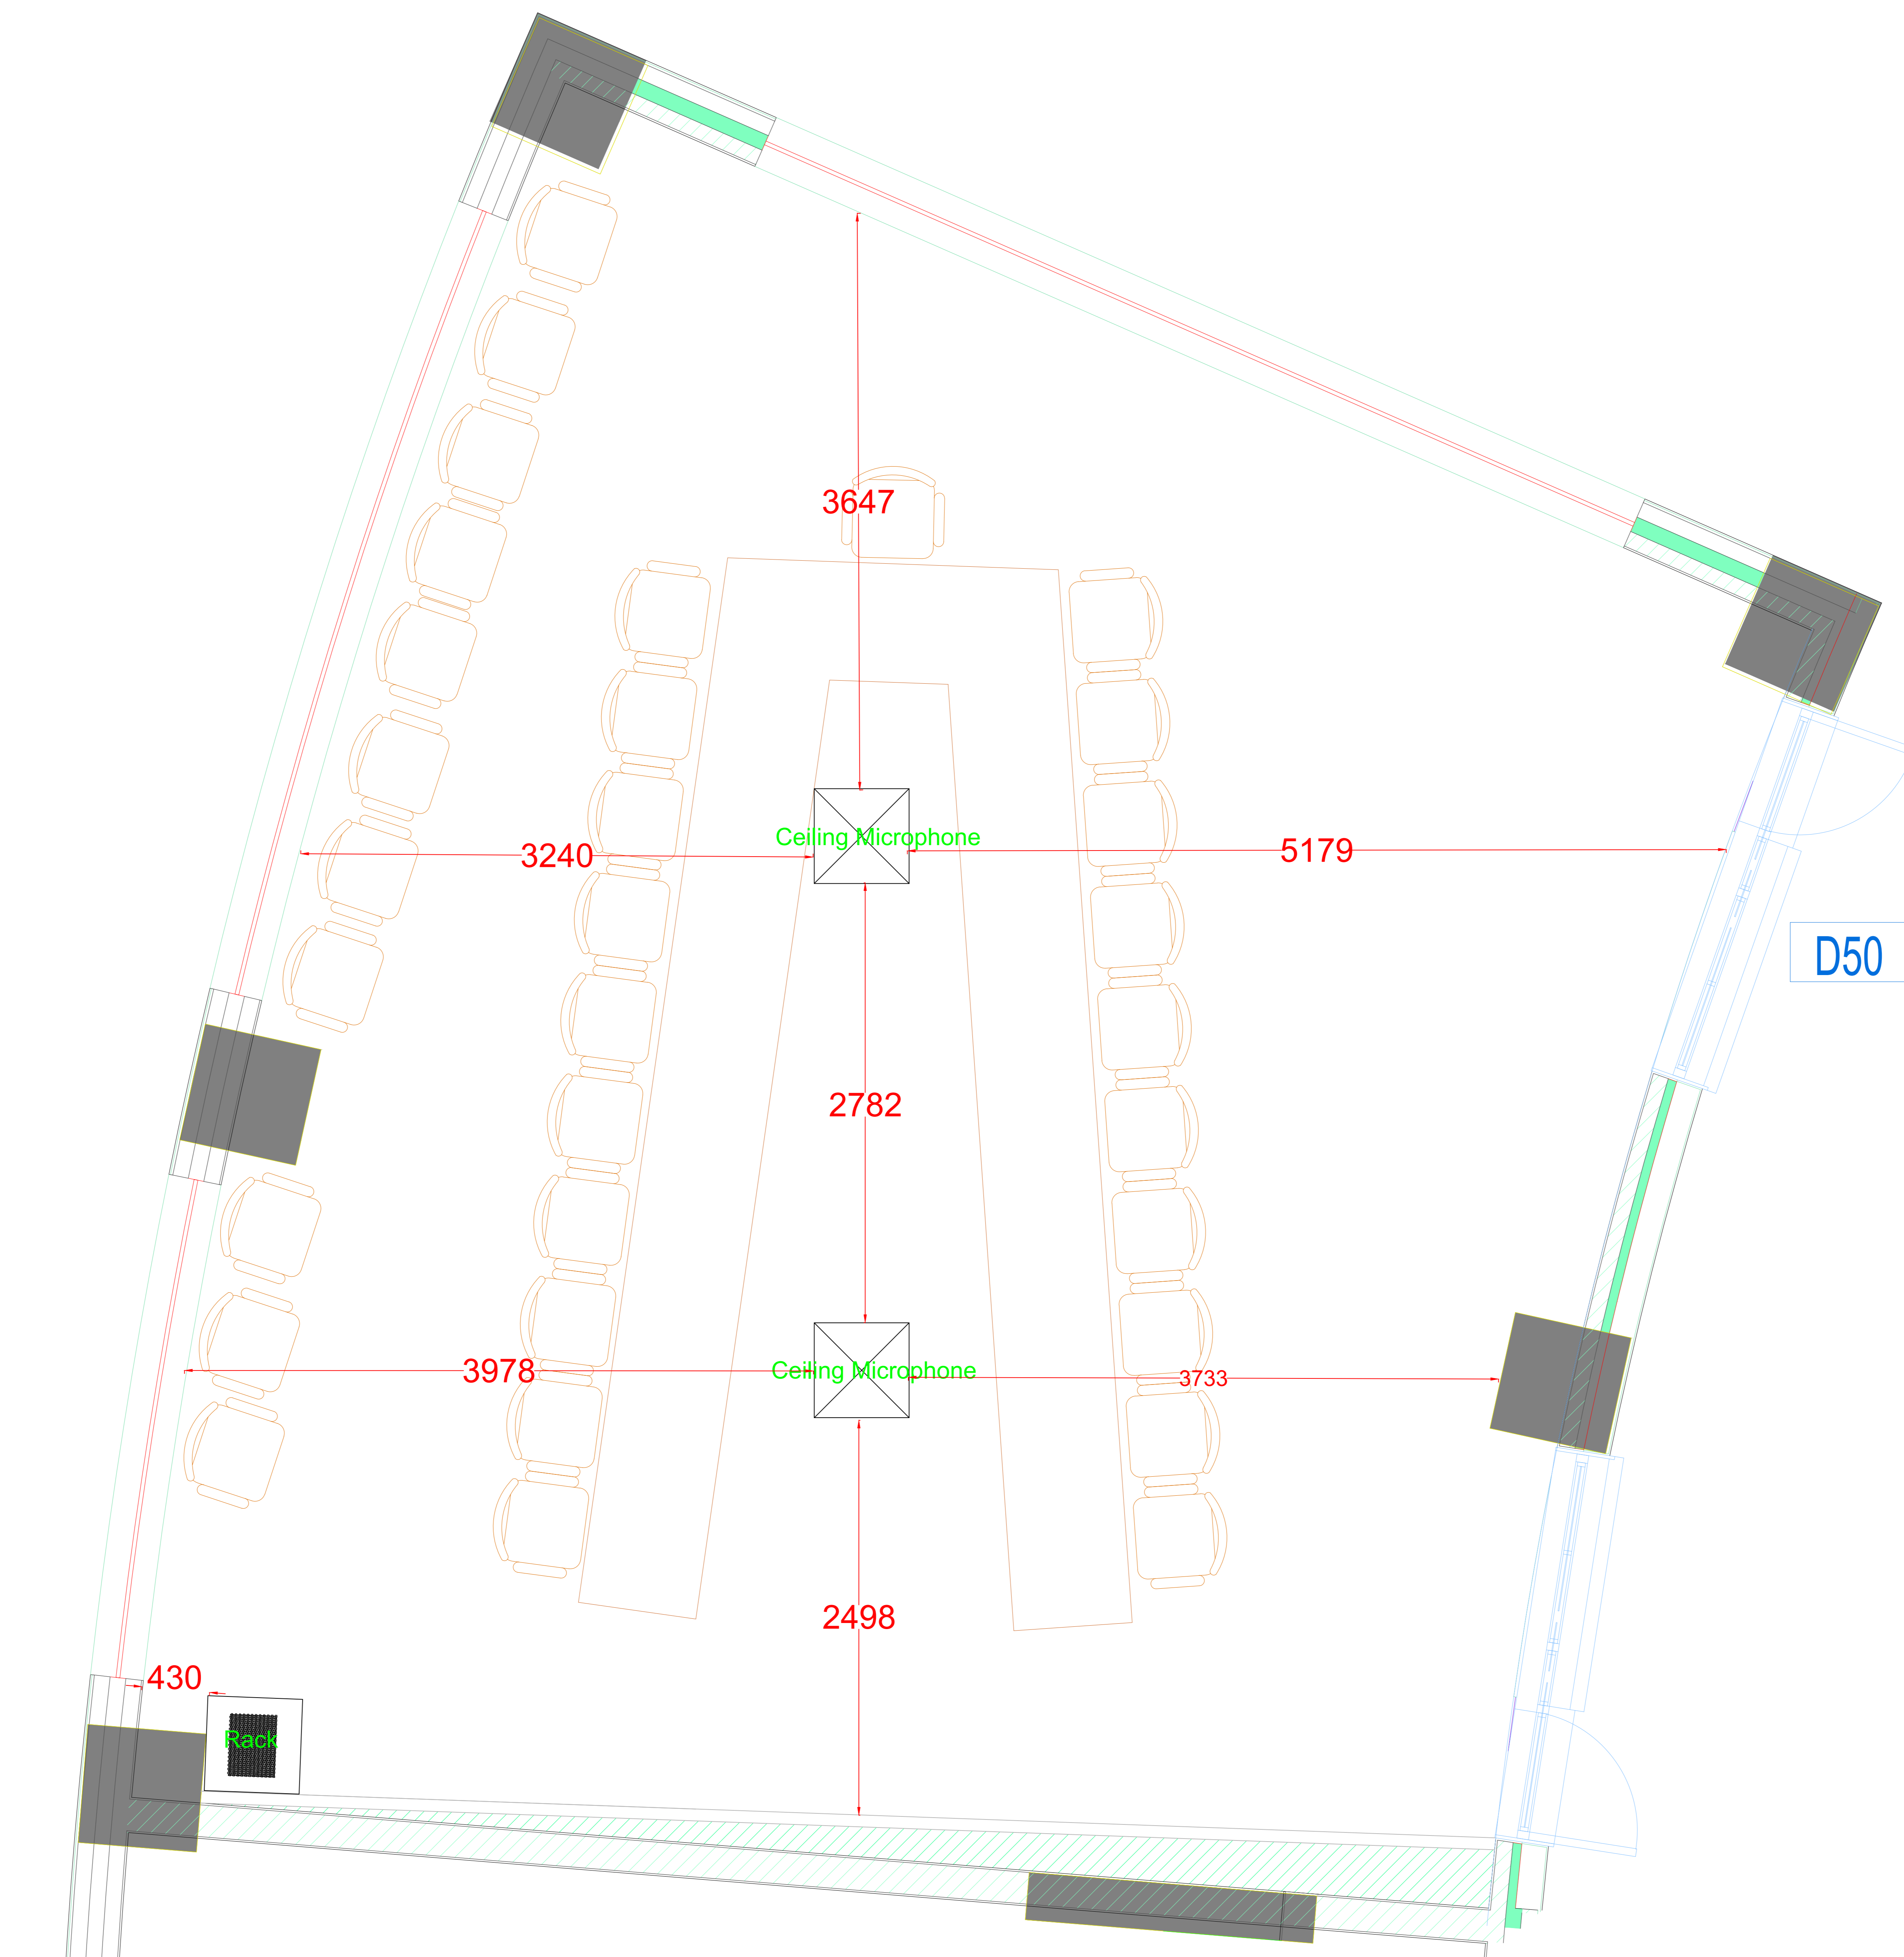

Ceiling Plan

NOTE:- All Dimensions are in MM


Equipment Location for Installation of Audio Visual System at Boardroom, IIT Mandi

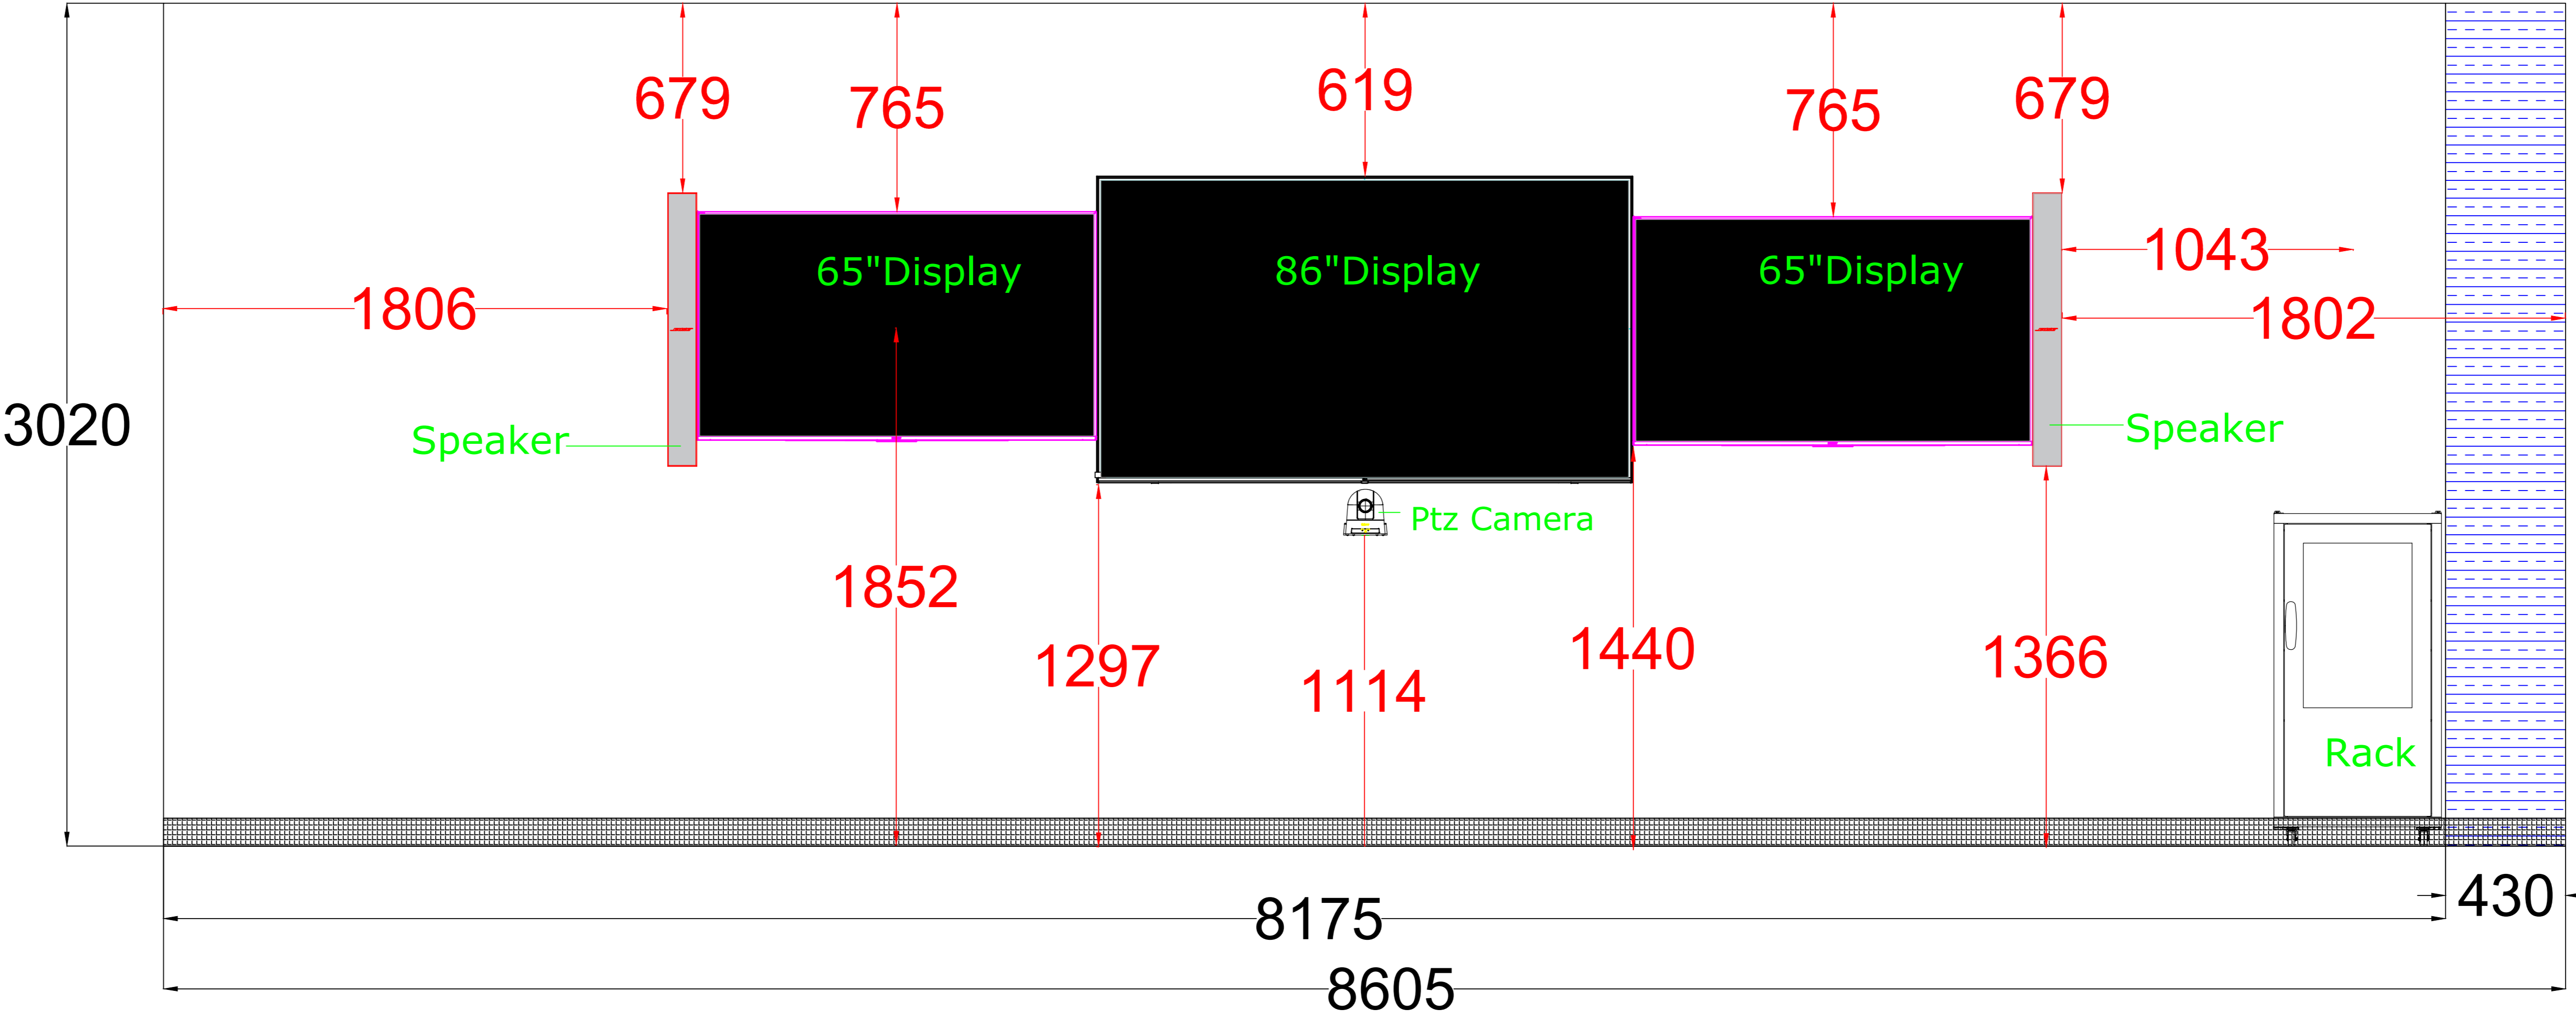

Wall (A) / Front Wall




NOTE:- All Dimensions are in MM

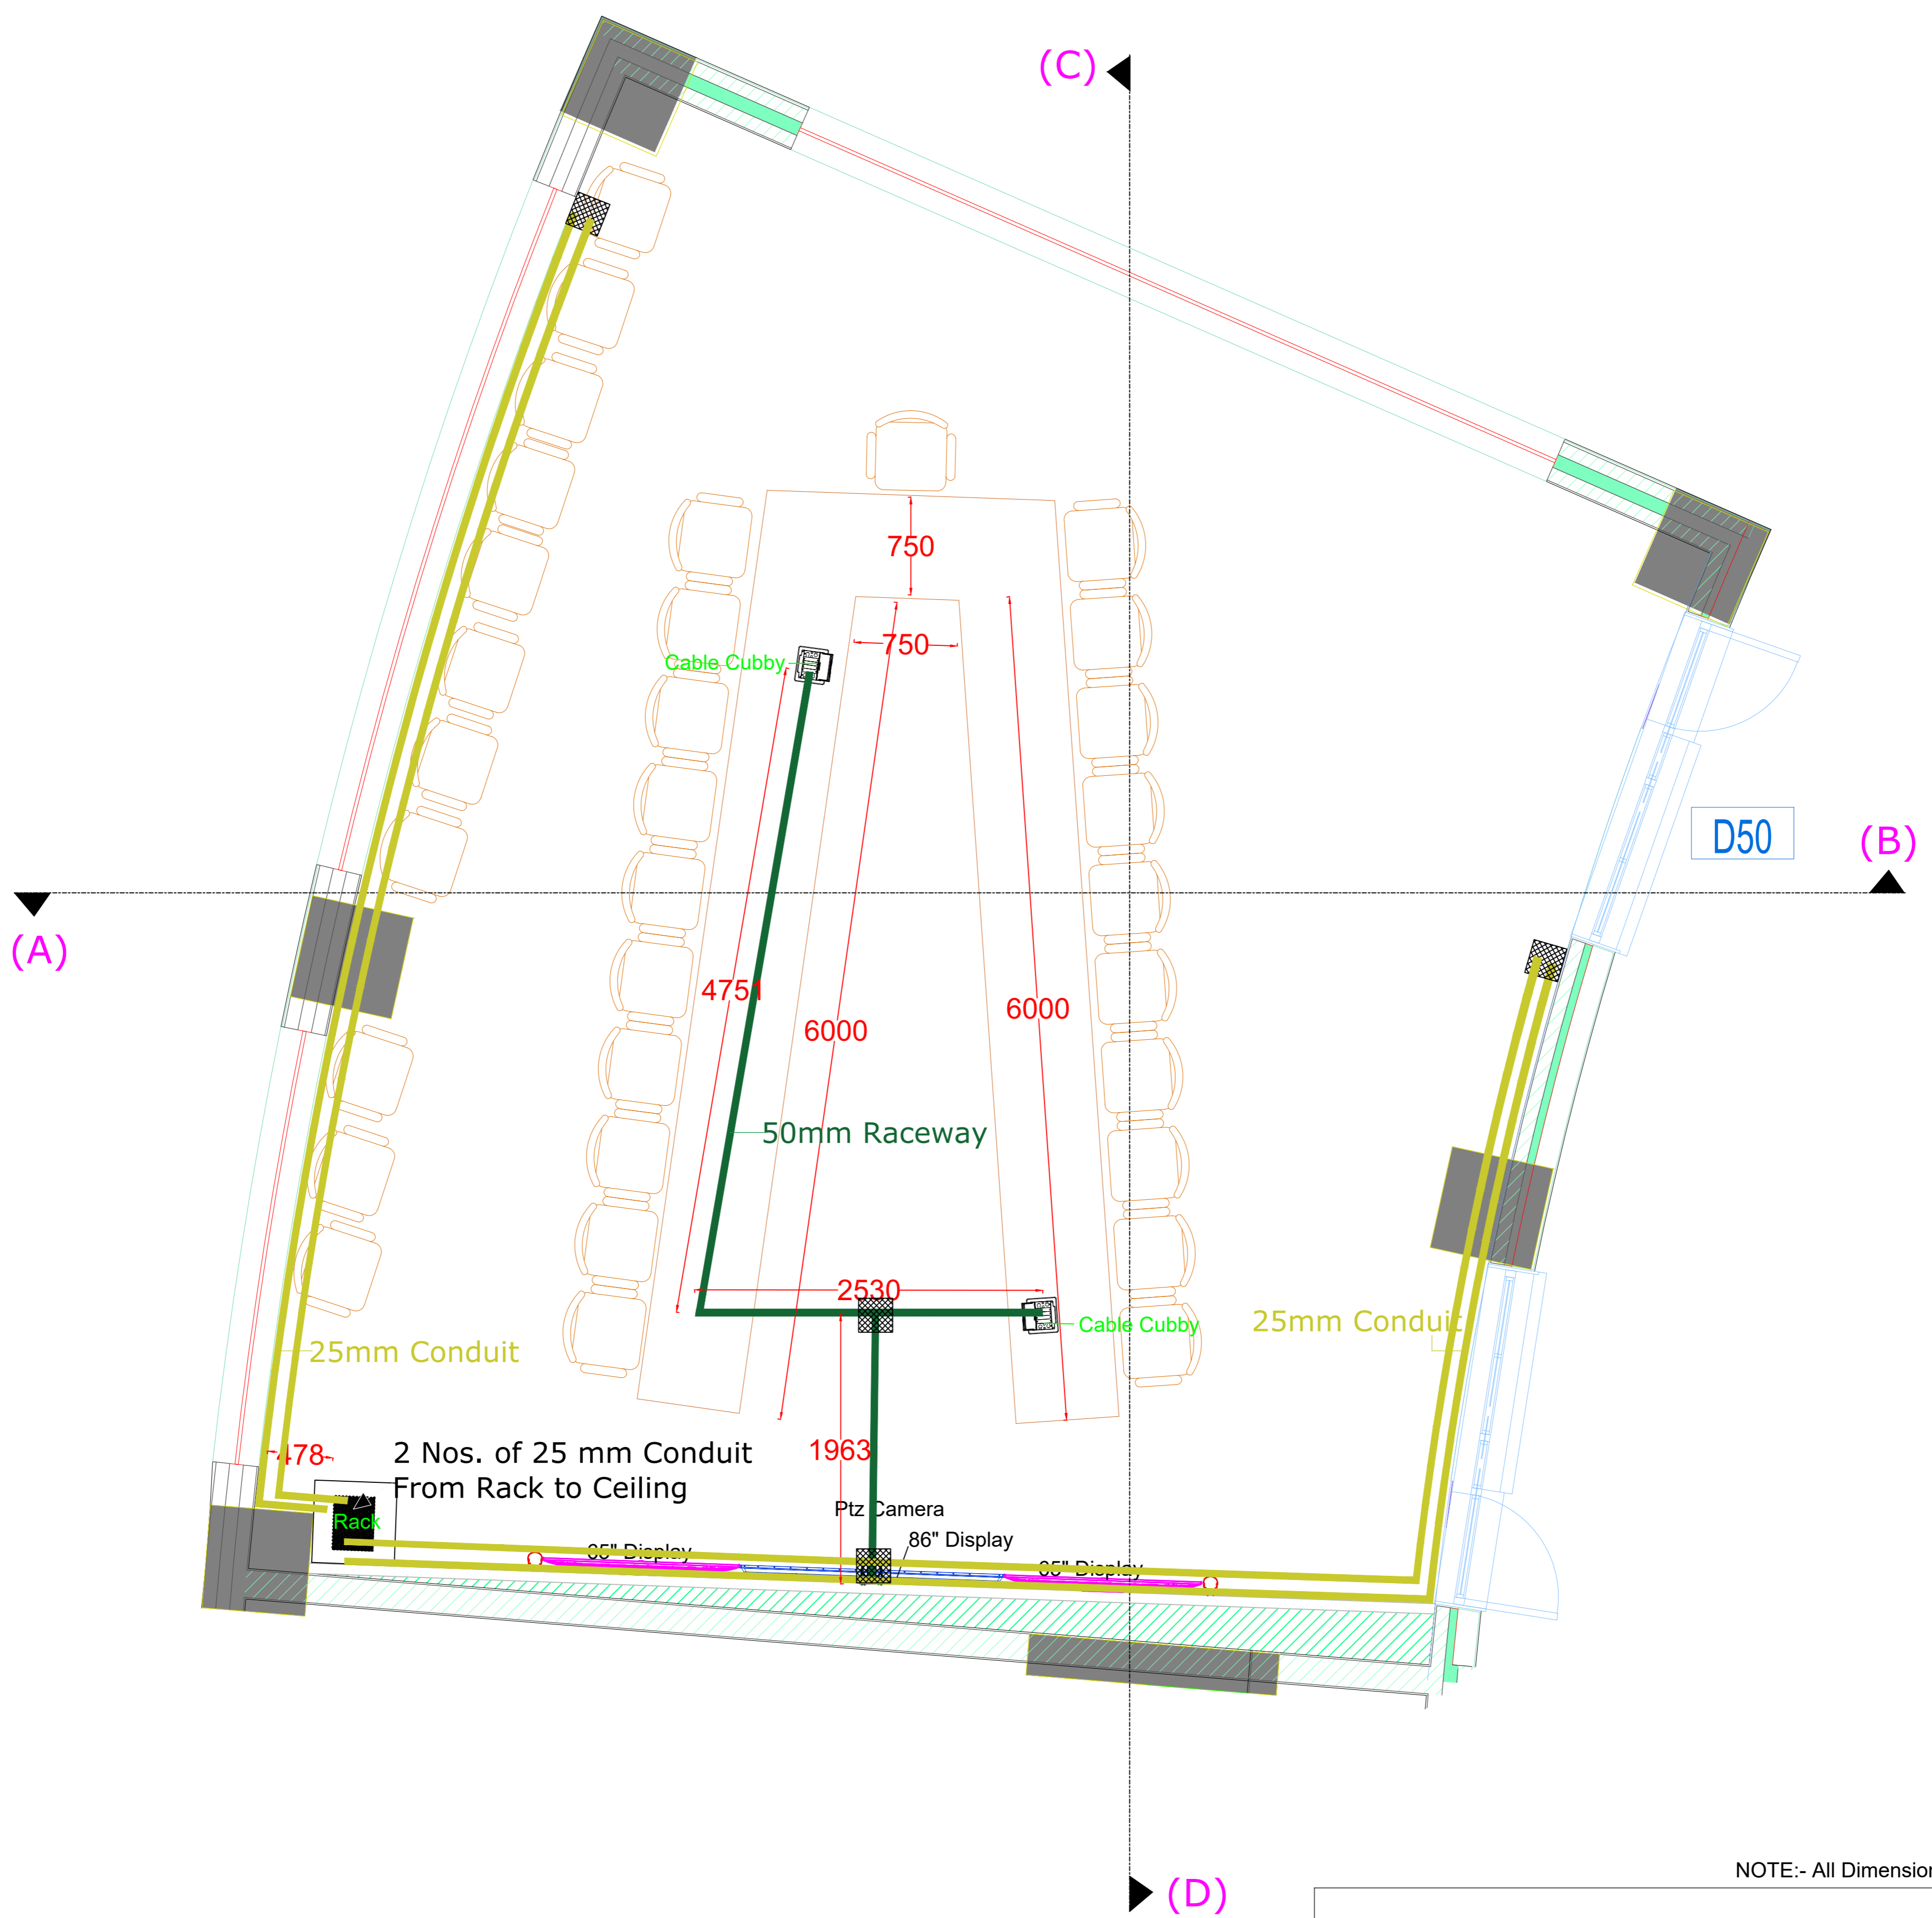Conduiting Layout for Installation of Audio Visual System at Boardroom, IIT Mandi




Floor Plan


NOTE:- All Dimensions are in MM
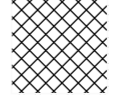
| | |
|---|--------------|
|  | 50mm Raceway |
|  | 25mm Conduit |
|  | Junction Box |

Conduiting Layout for Installation of Audio Visual System at Boardroom, Iit Mandi

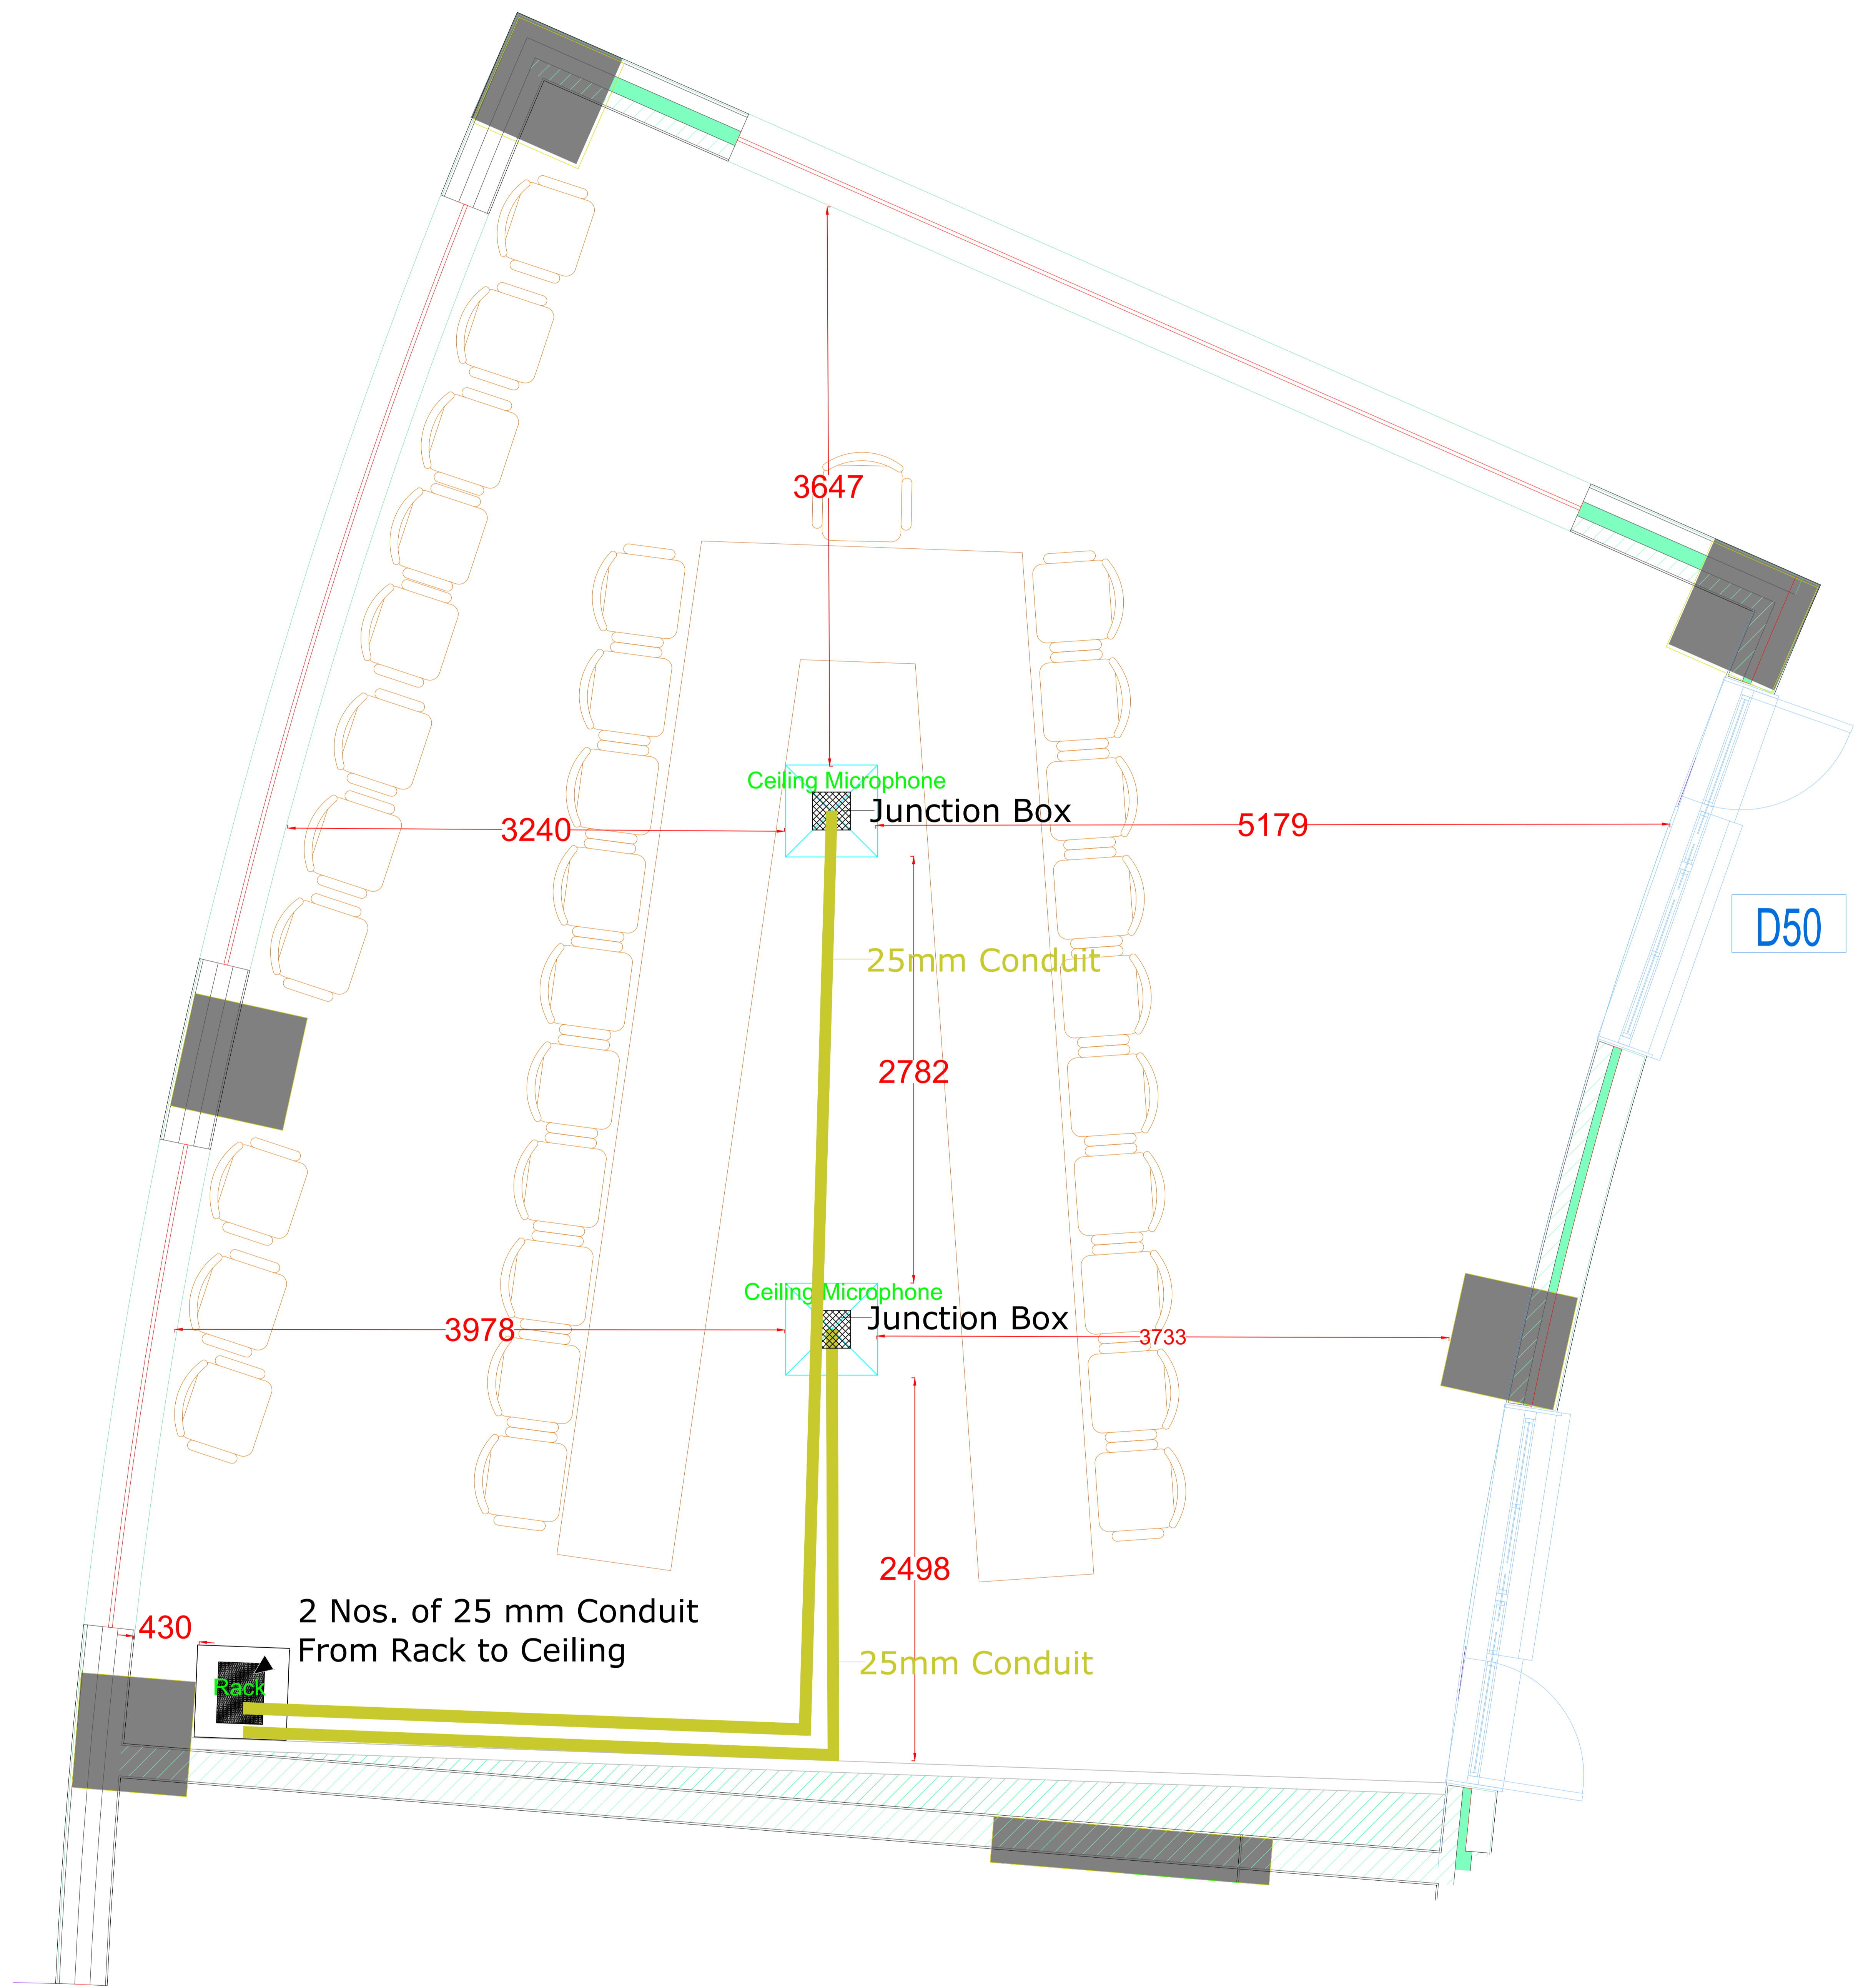


NOTE:- All Dimensions are in MM

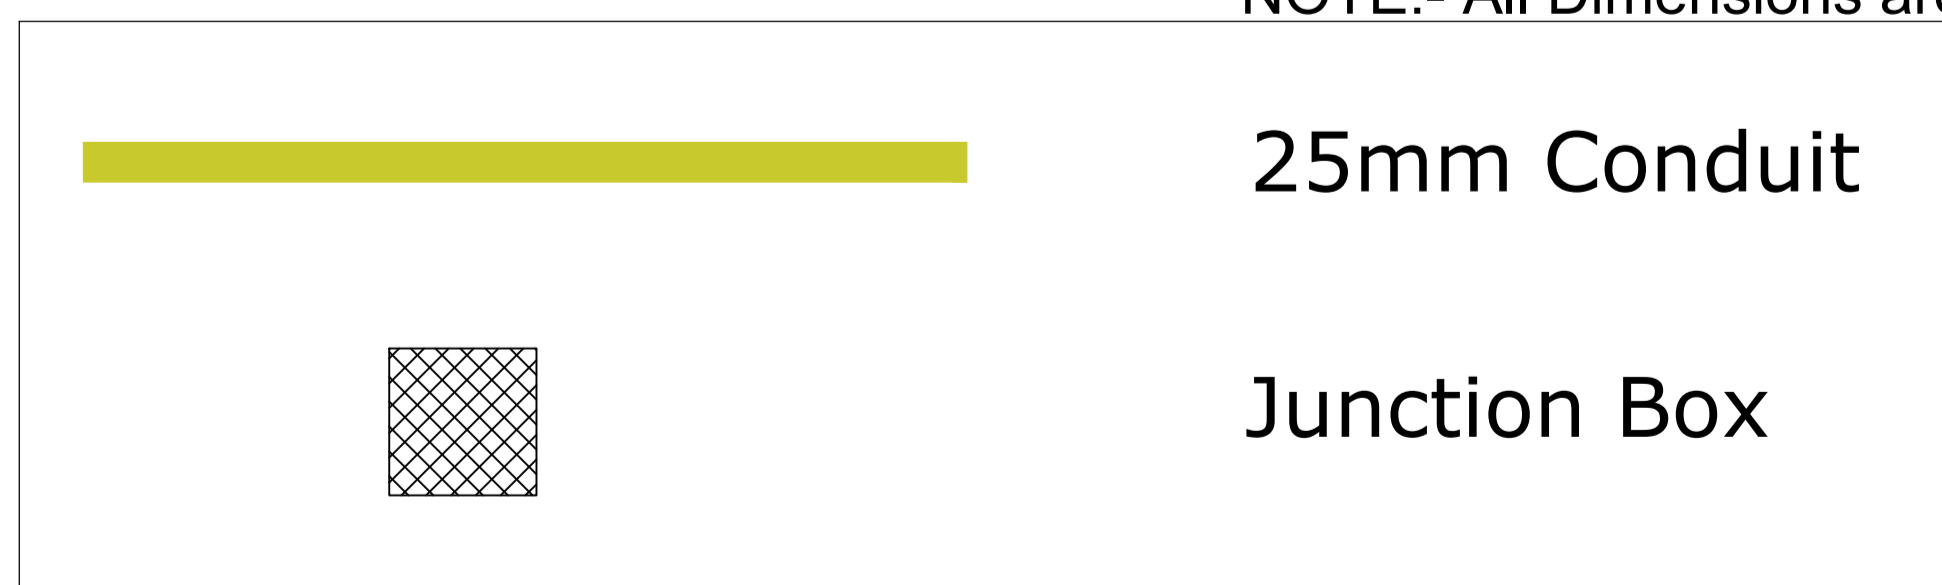


Ceiling Plan

Conduiting Layout for Installation of Audio Visual System at Boardroom, IIT Mandi

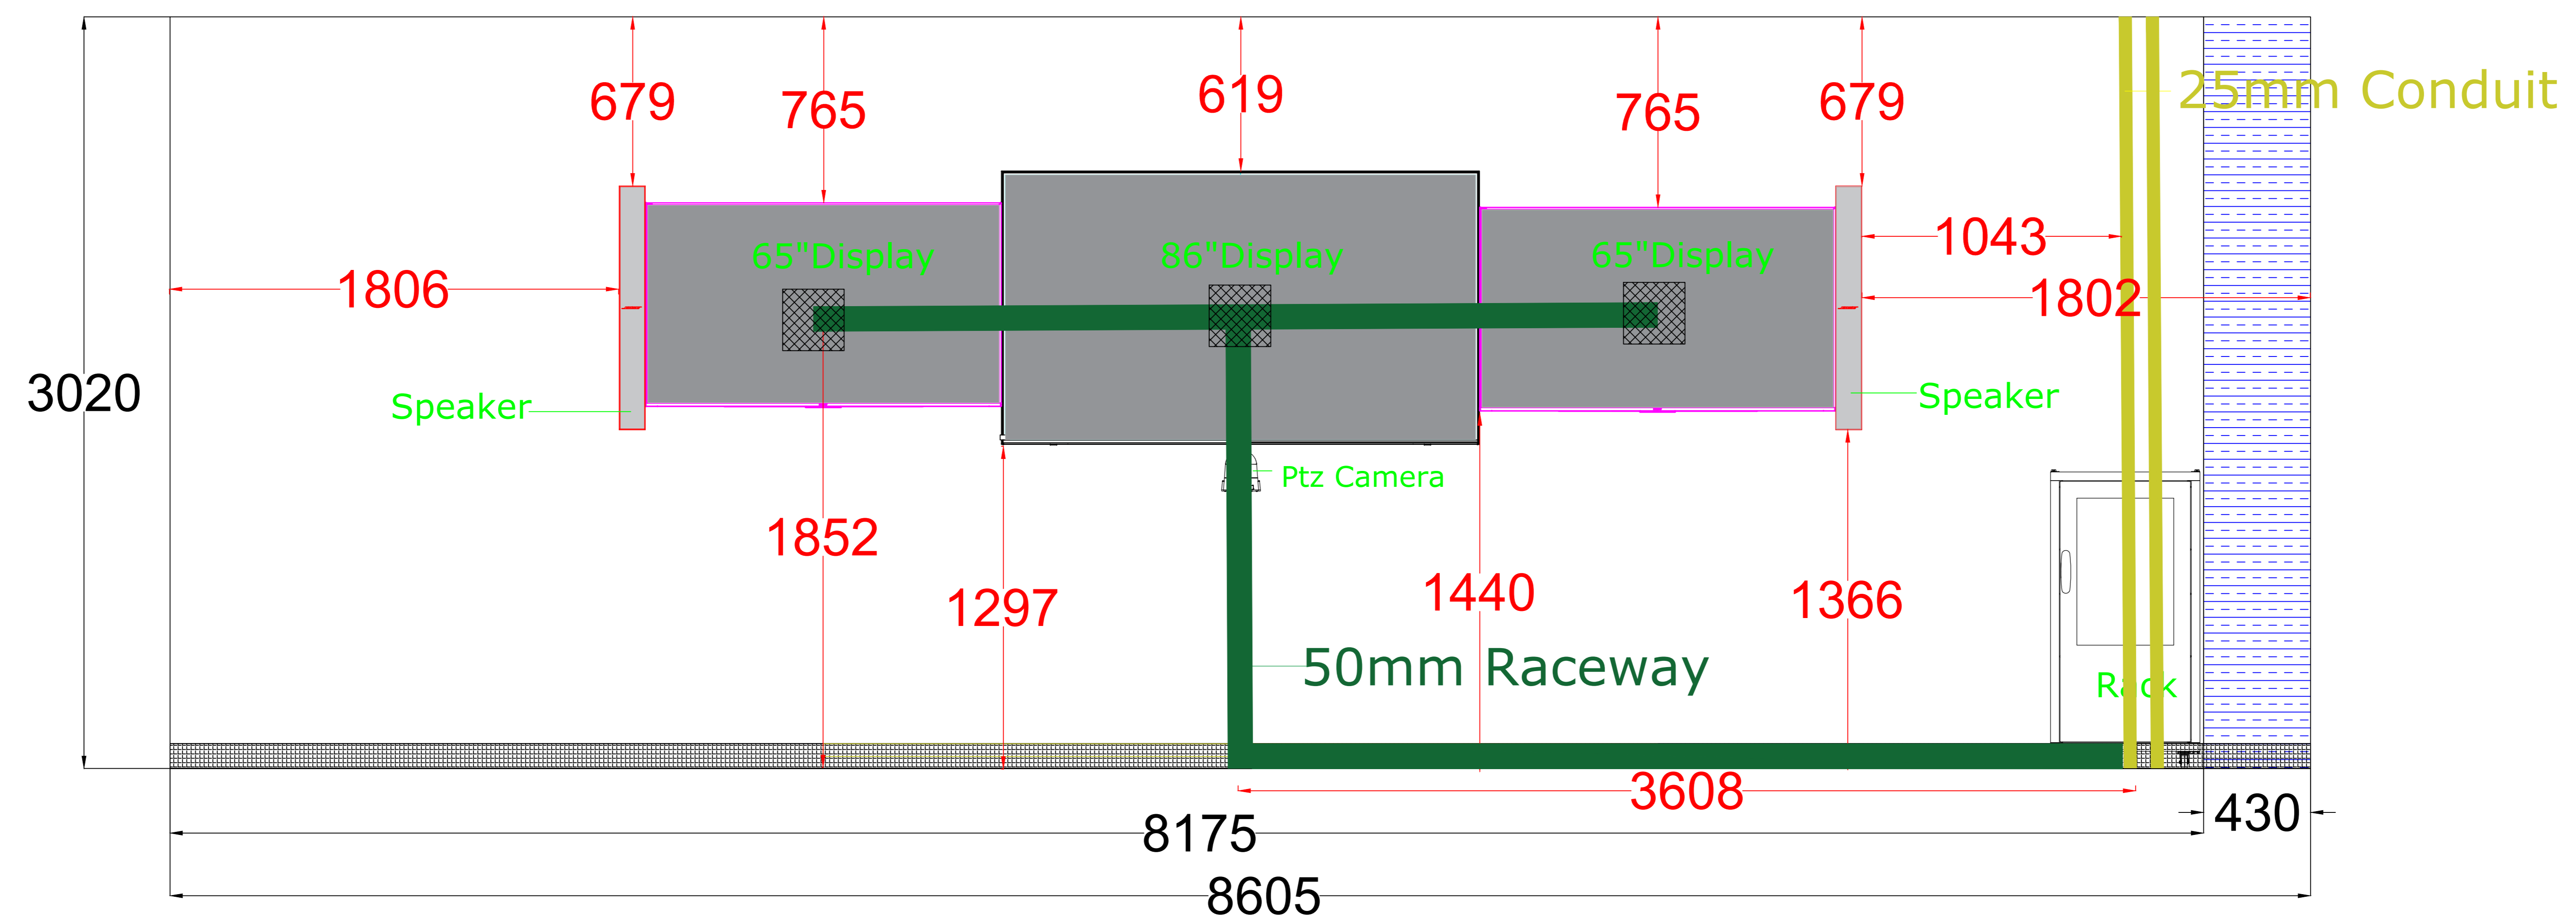


NOTE:- All Dimensions are in MM

Wall (A) / Front Wall

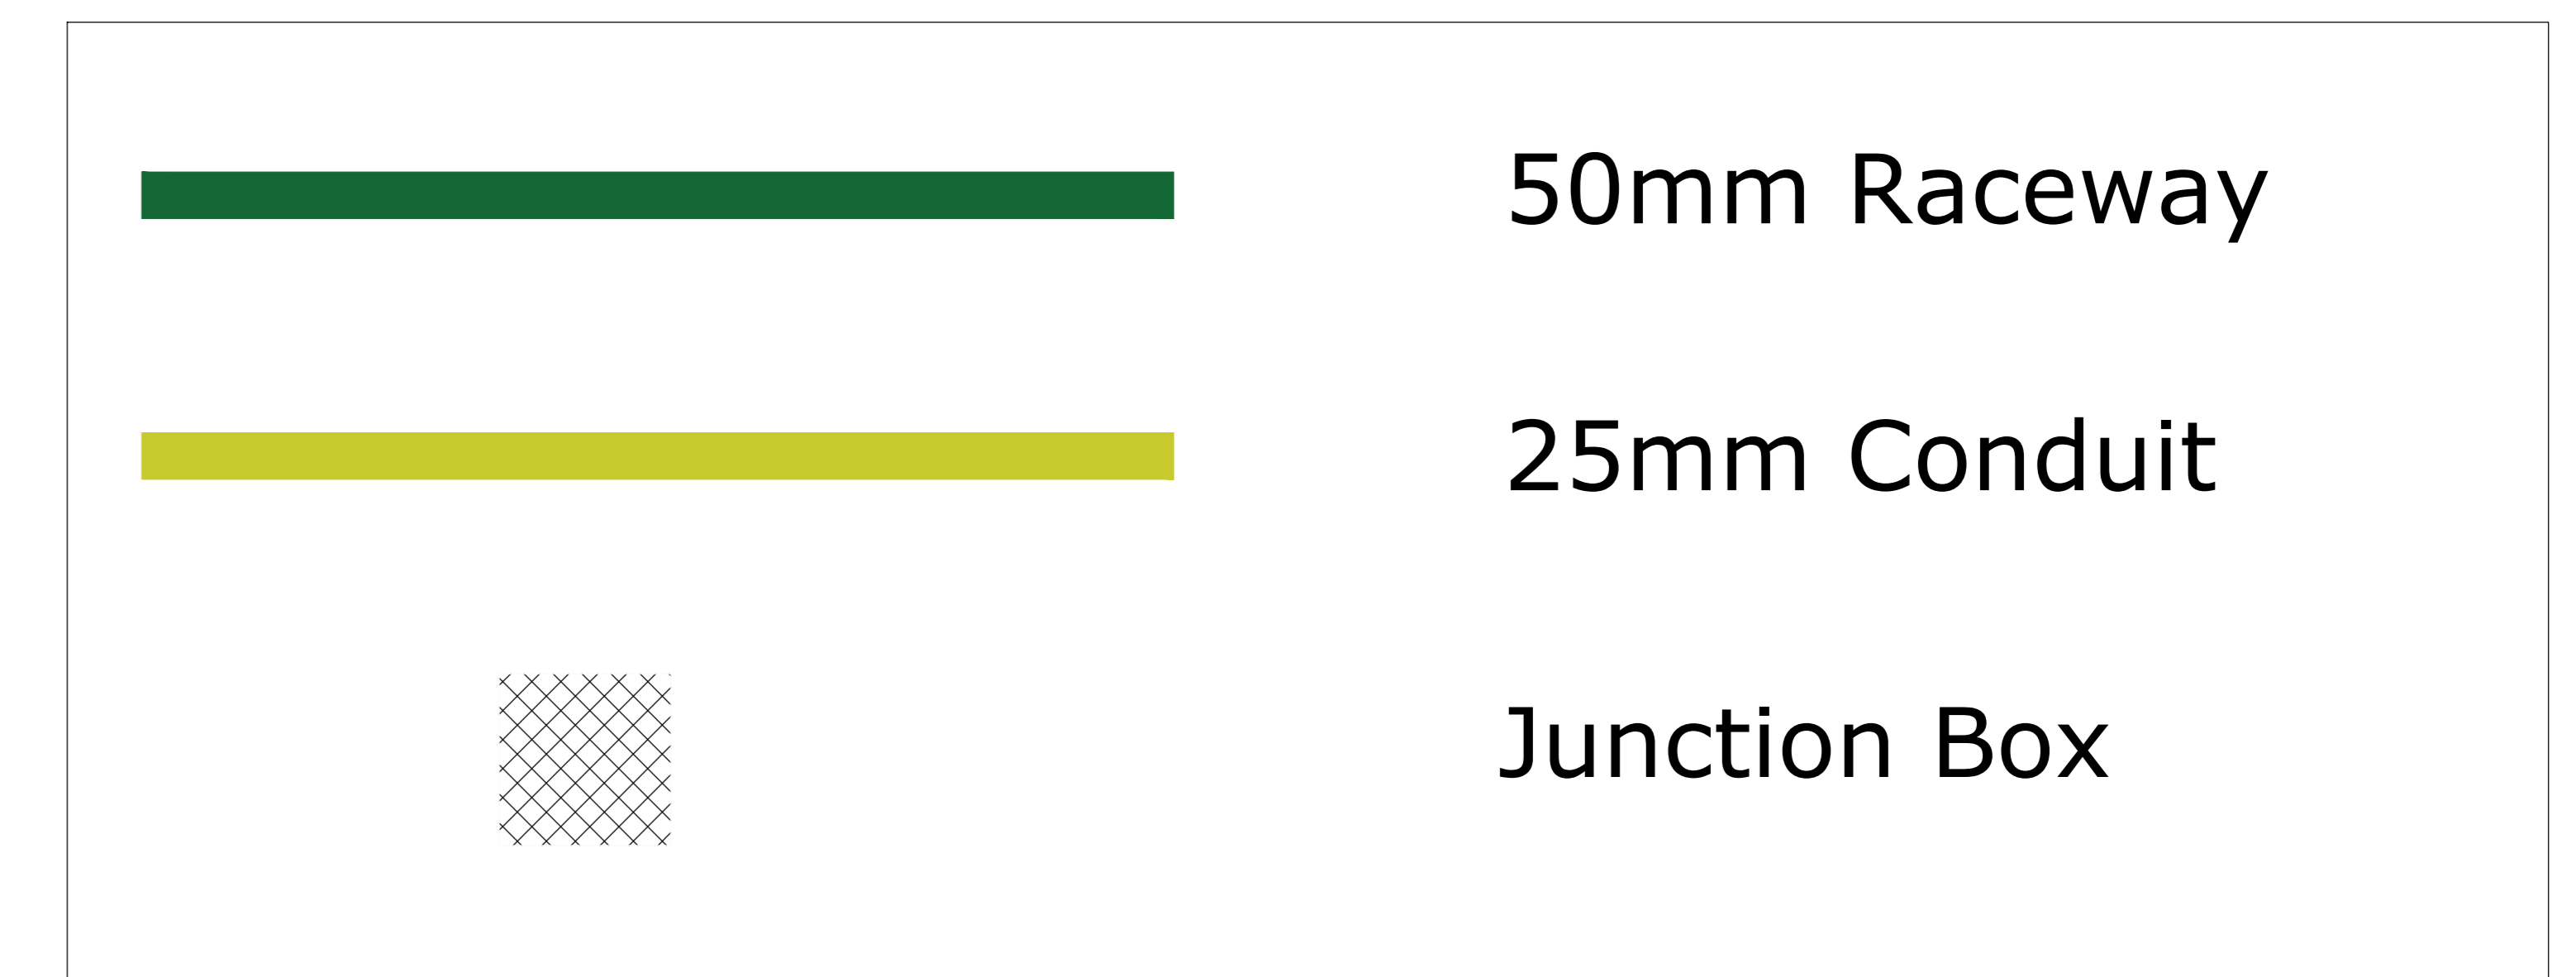


Requirement of LAN & Power for Installation of Audio Visual System at Boardroom, IIT Mandi

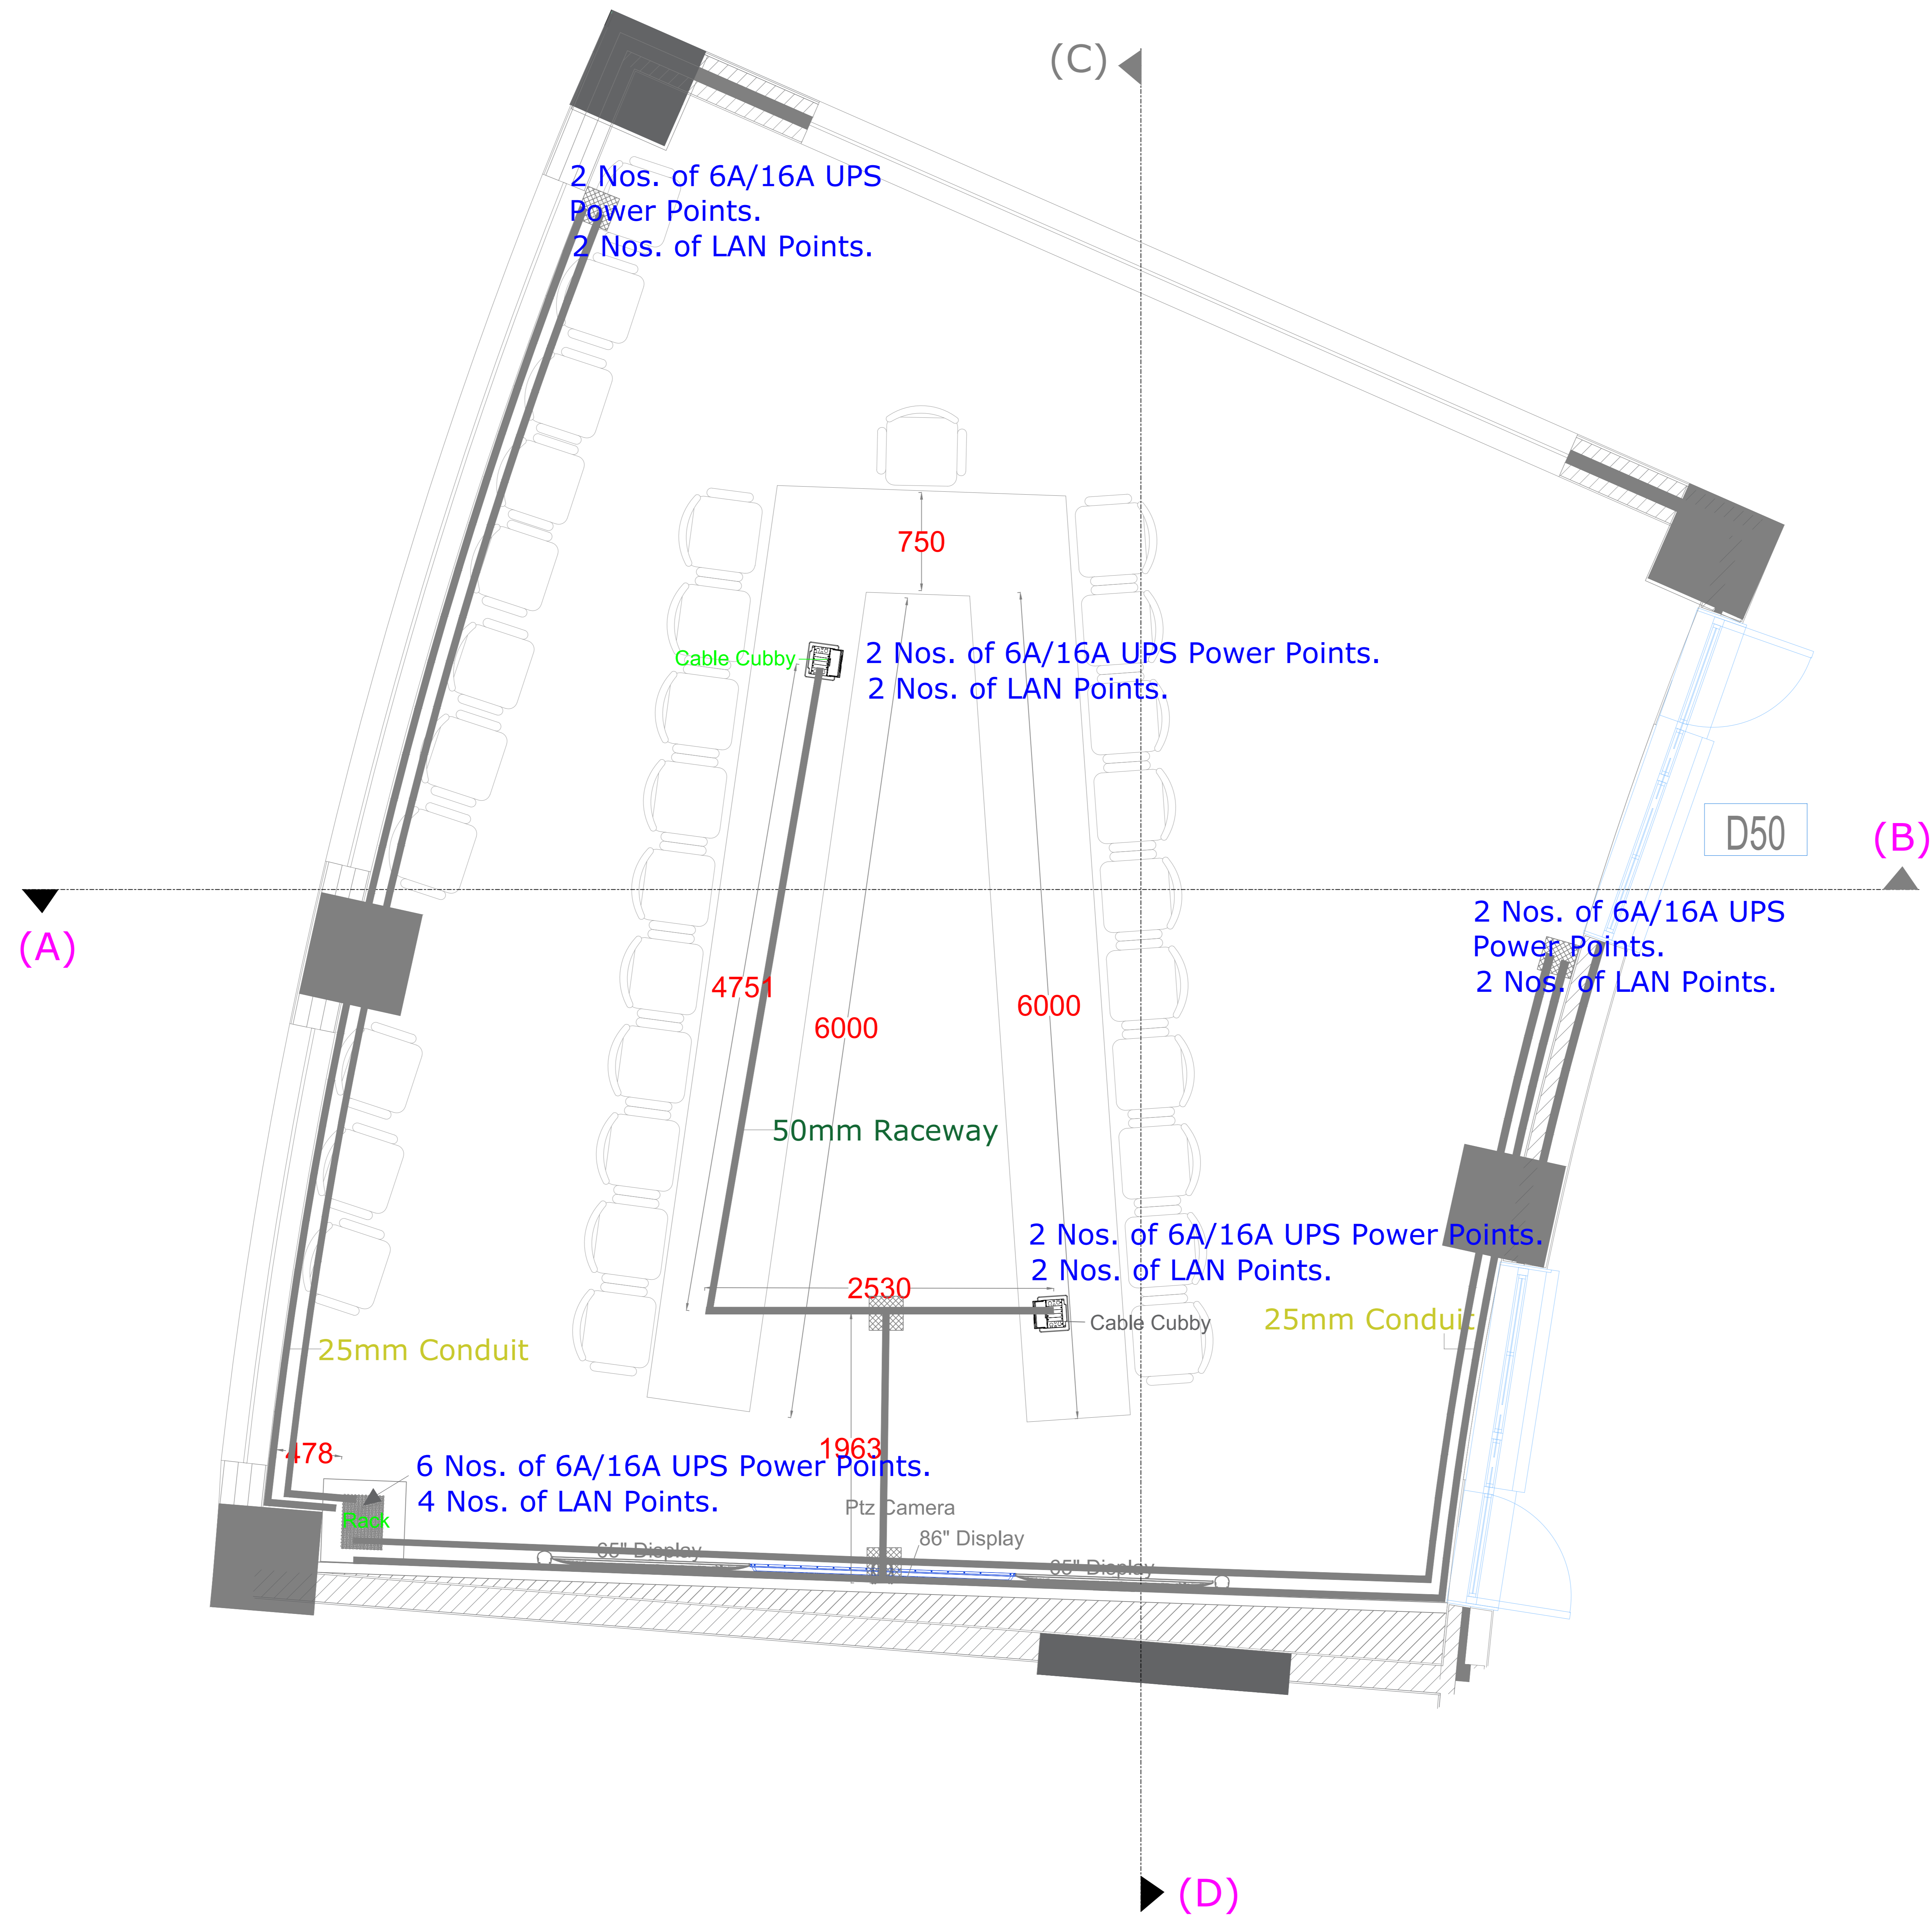


Floor Plan

NOTE:- All Dimensions are in MM

Requirement of LAN & Power for Installation of Audio Visual System at Boardroom, IIT Mandi

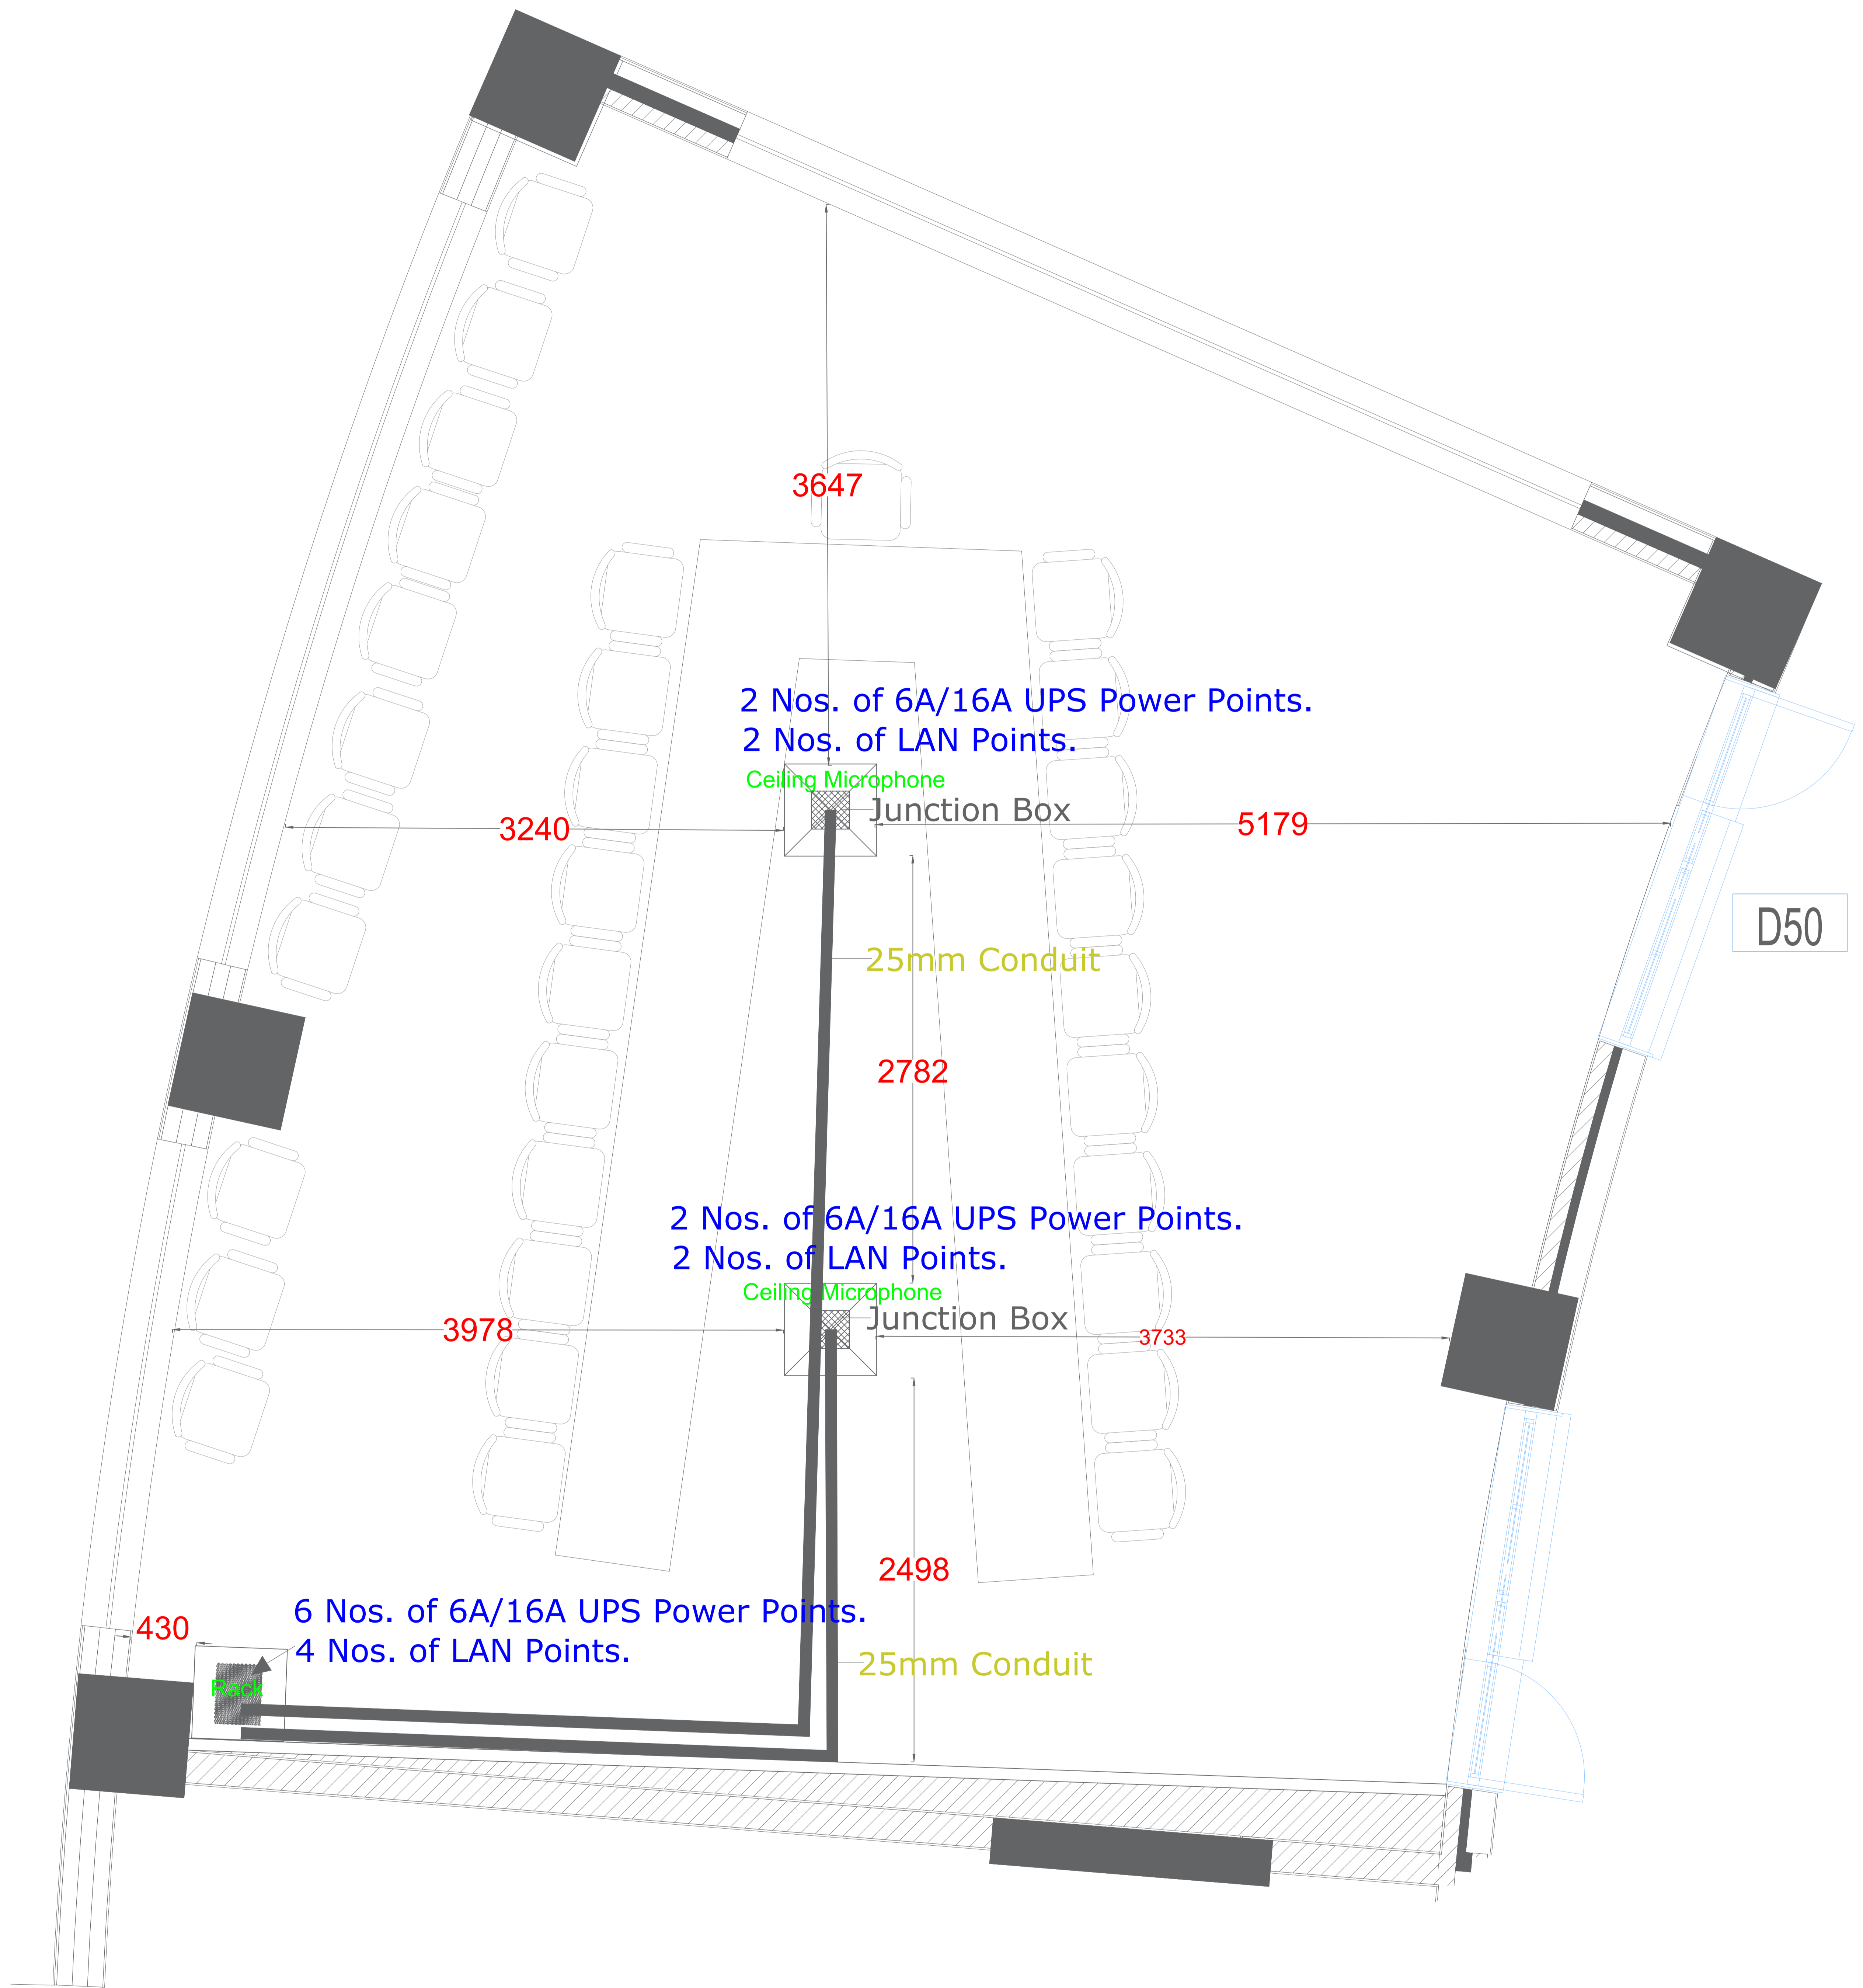


NOTE:- All Dimensions are in MM

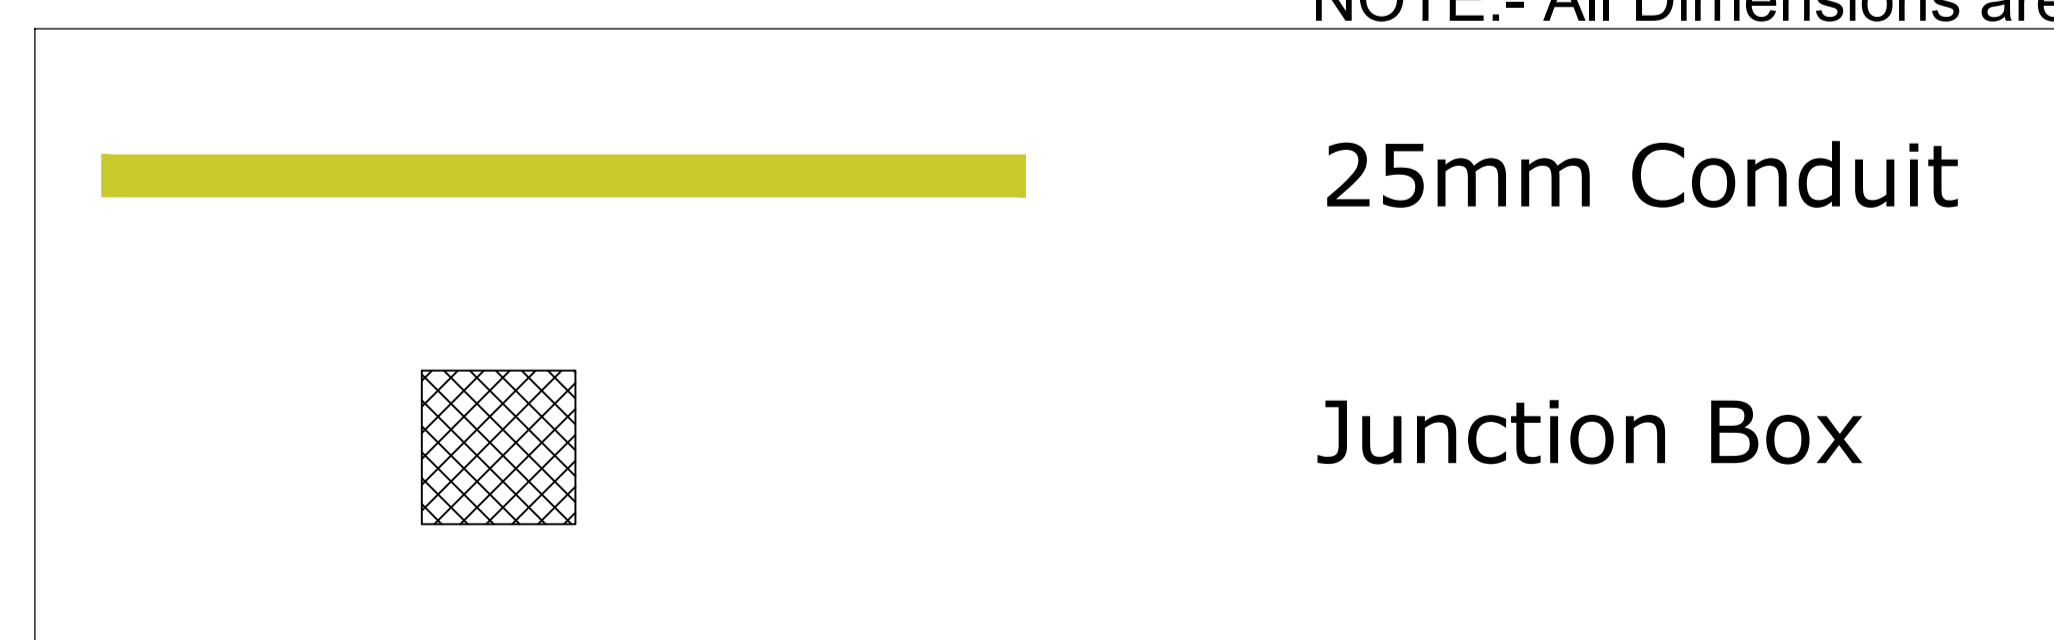




Ceiling Plan

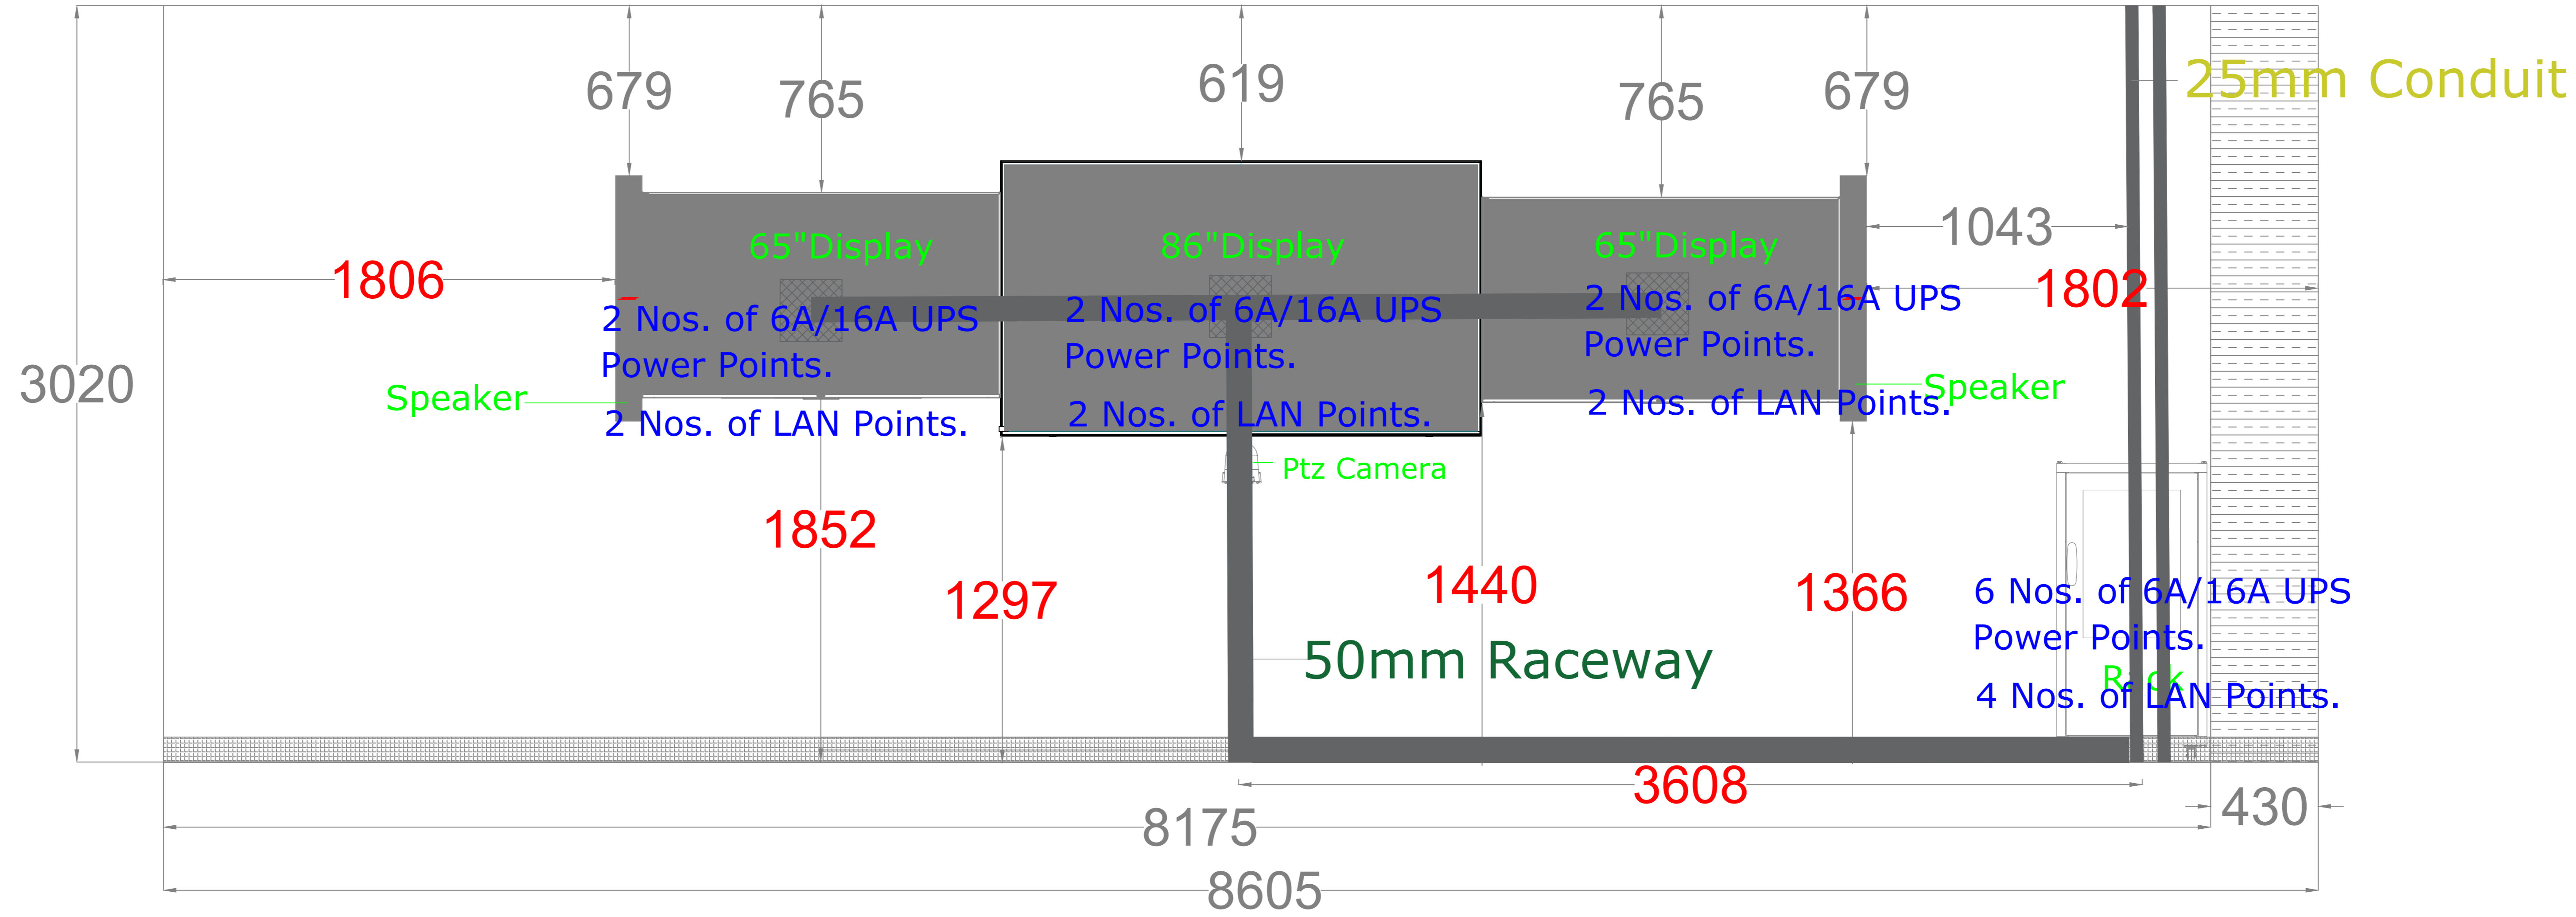Requirement of LAN & Power for Installation of Audio Visual System at Boardroom, IIT Mandi



Wall (A) / Front Wall

NOTE:- All Dimensions are in MM
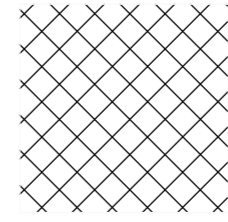
| | |
|---|--------------|
|  | 50mm Raceway |
|  | 25mm Conduit |
|  | Junction Box |